



DETAILS DAKKAPEL SCHAAAL 1/10
ARICA 132 CAPELLE A / D IJSSEL

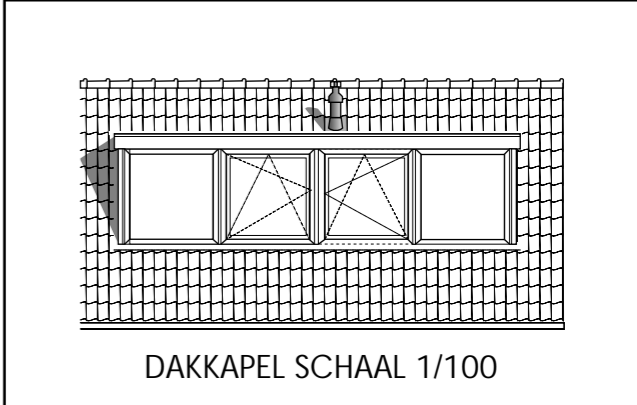

18 september 2005




 Ir B.A. Jurgens
 Raamstraat 99
 2613 RX Delft
 015-2132178
 06-15256005
 ben.jurgens@versatel.nl

GARAGETRAP SCHAAL 1/10 ARICA 132 CAPELLE A / DIJSSEL

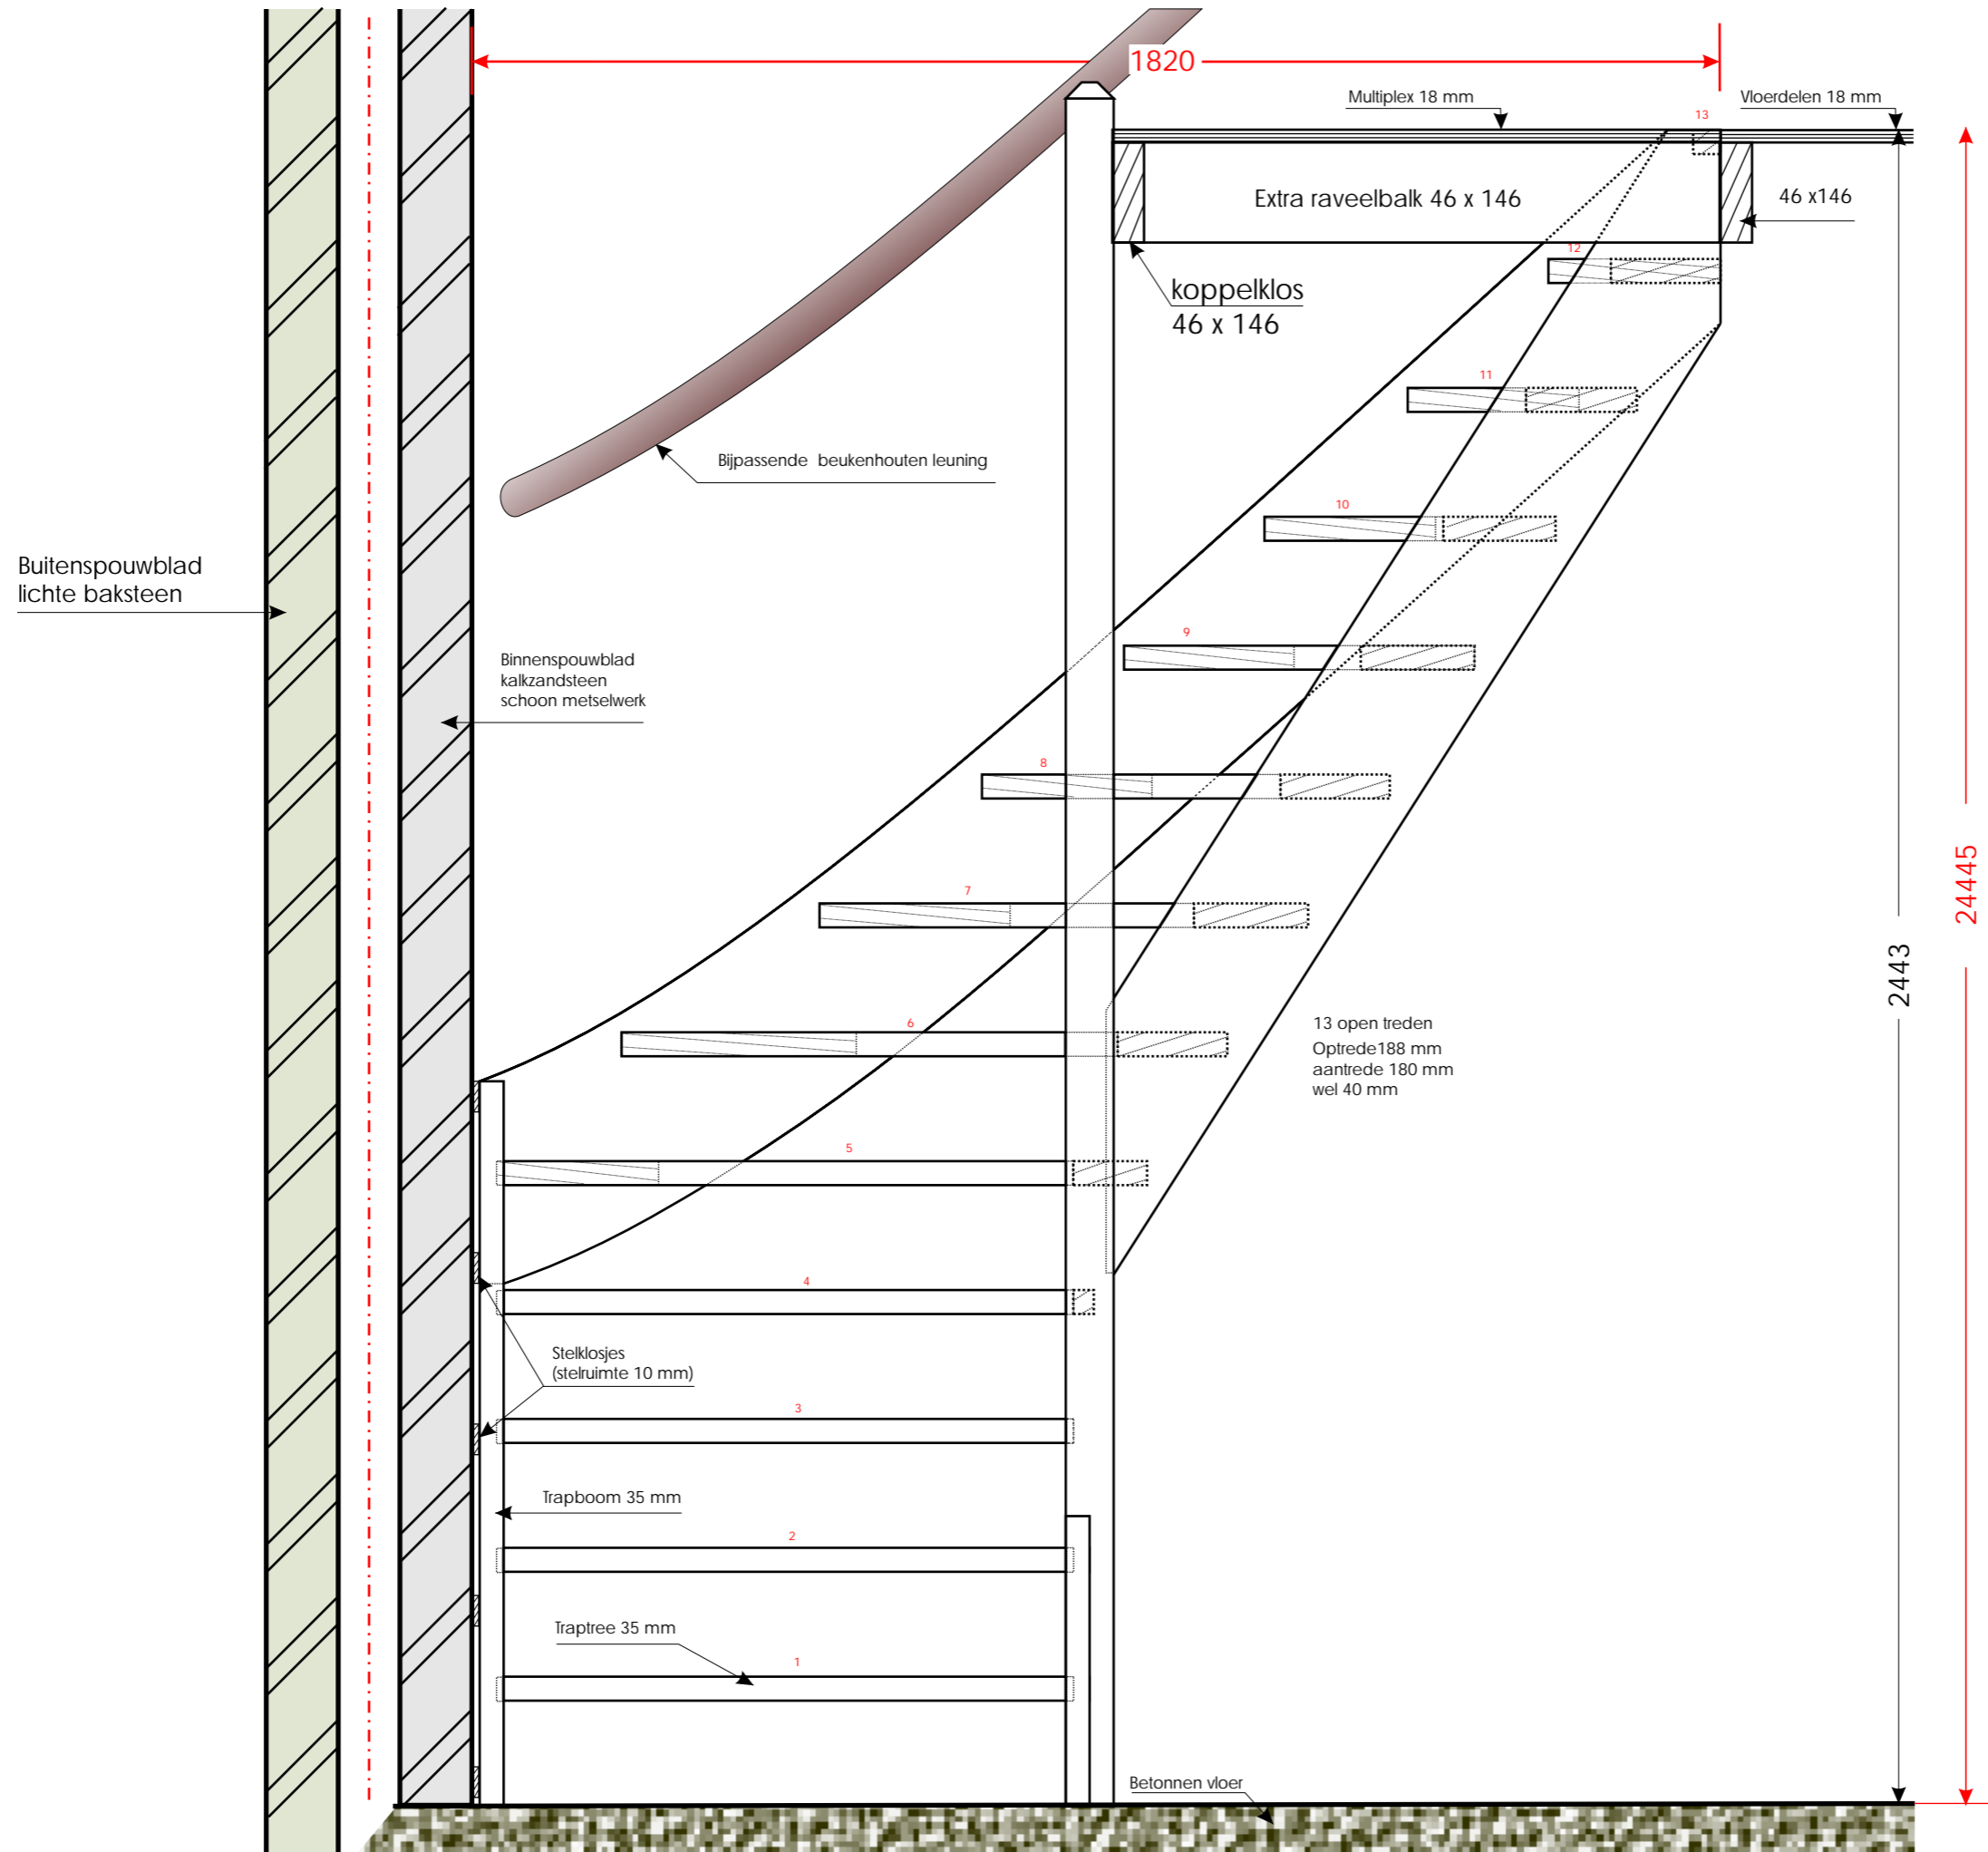

18 september 2005

Ir B.A. Jurgens
Raamstraat 99
2613 RX Delft
015-2132178
06-15256005
ben.jurgens@versatel.nl

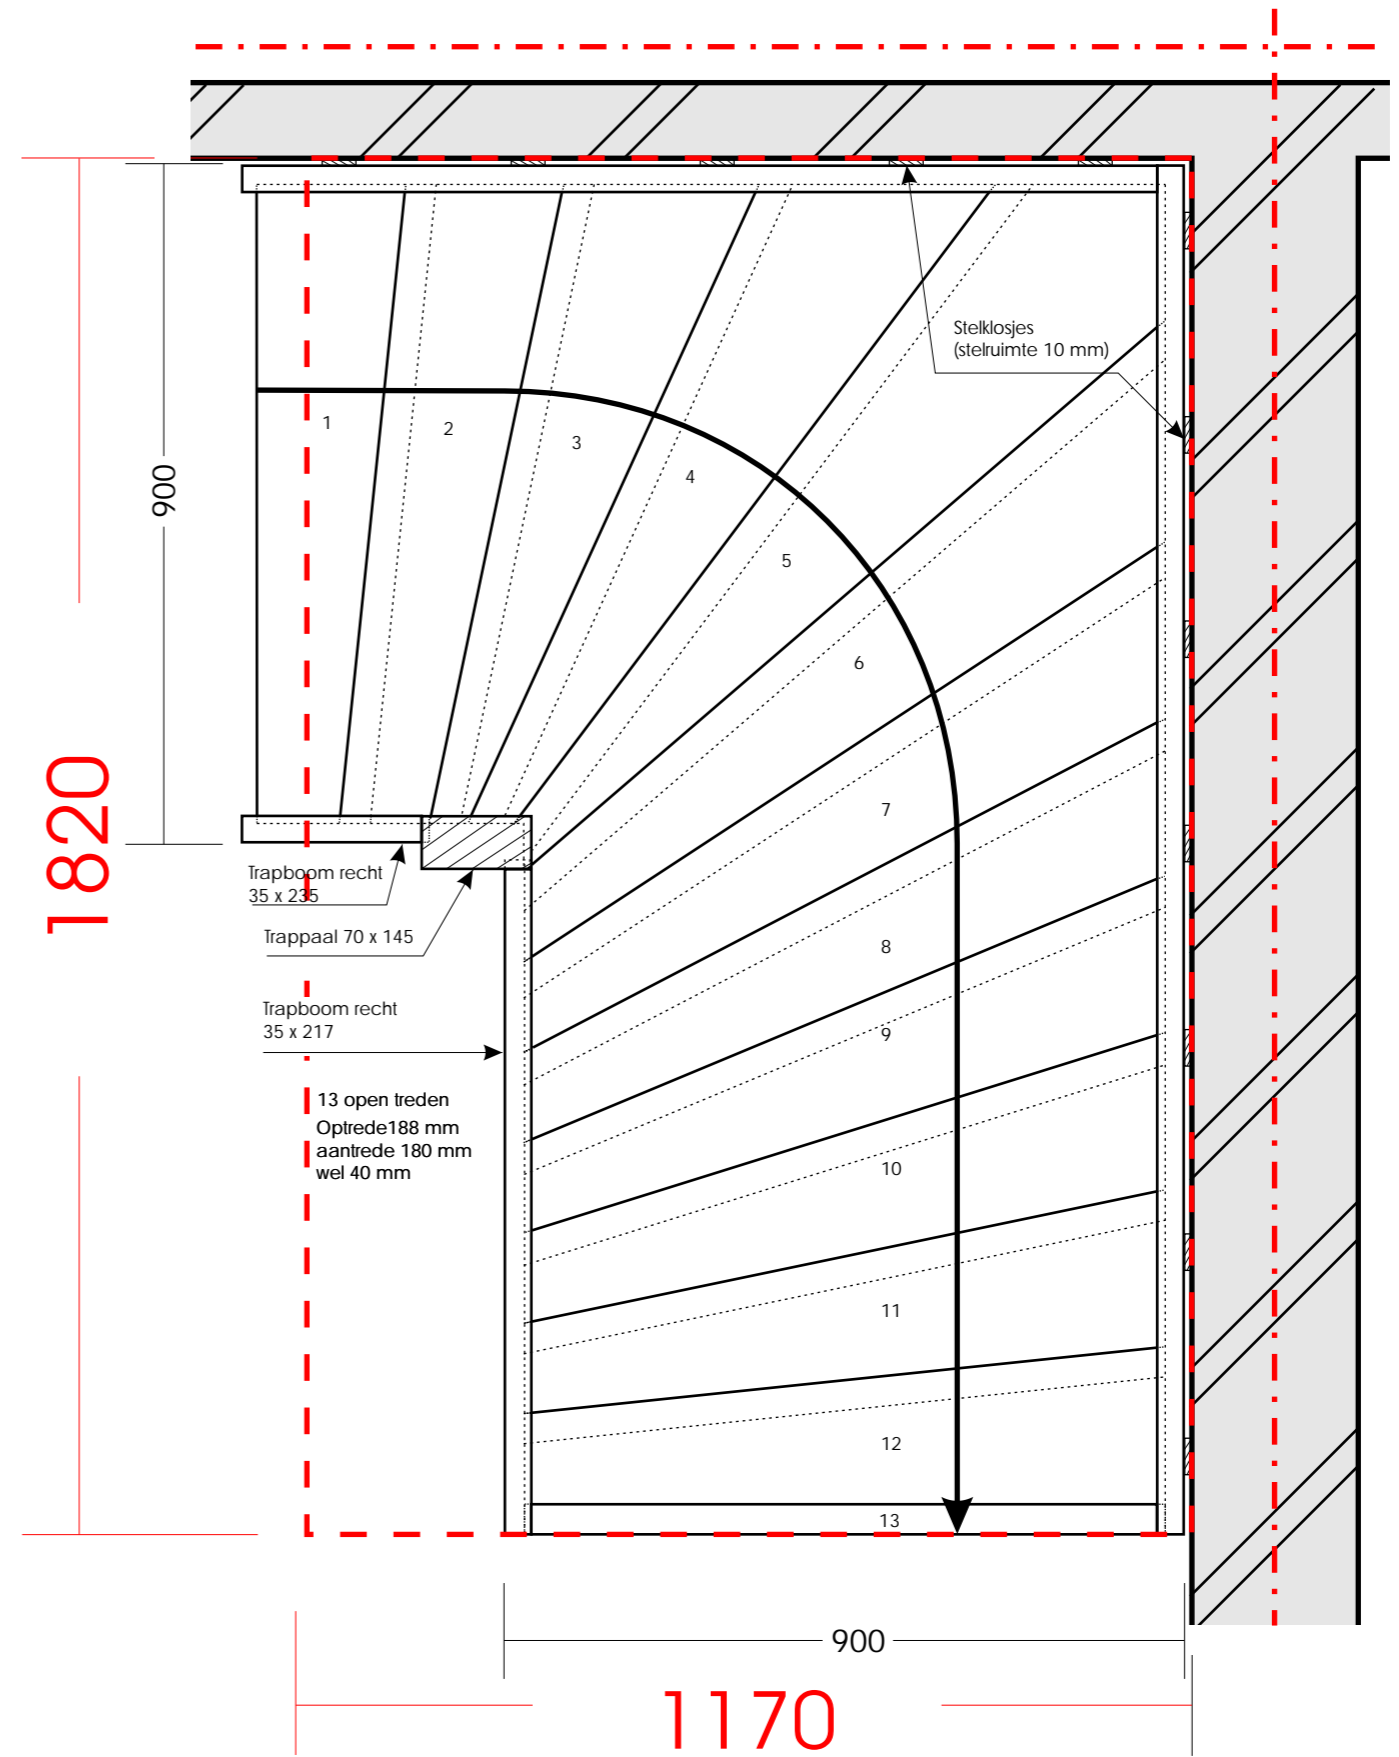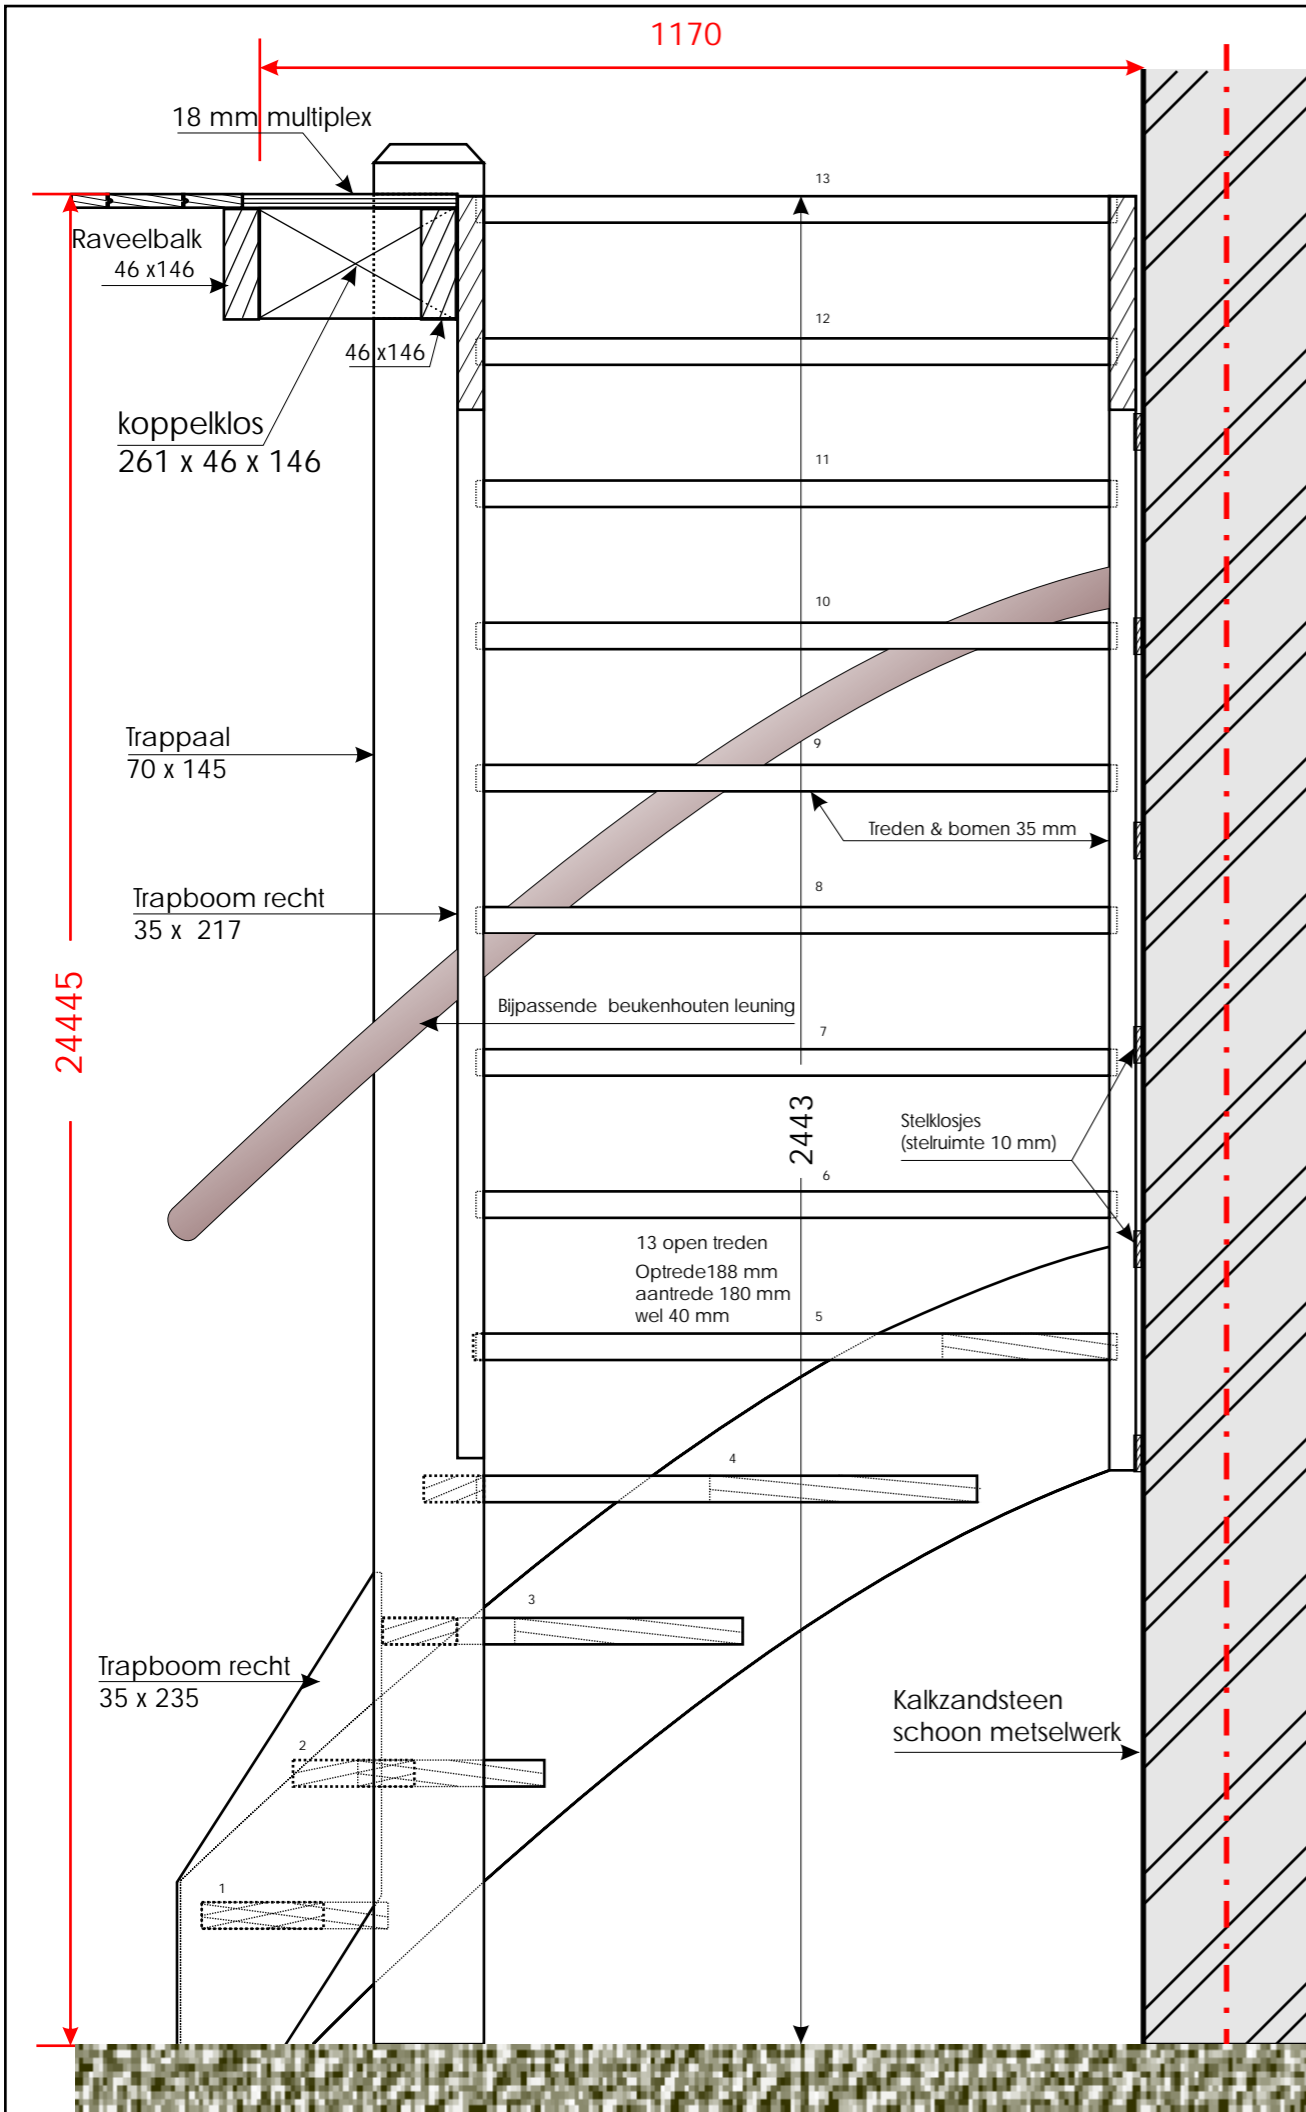

GARAGETRAP SCHAAL 1/10
ARICA 132 CAPELLE A / DIJSSEL

18 september 2005



Ir B.A. Jurgens
Raamstraat 99
2613 RX Delft
015-2132178
06-15256005
ben.jurgens@versatel.nl